

PLAN OF SUBDIVISION

EDITION 1

PS 738063 K

LOCATION OF LAND

PARISH : CARDIGAN
 TOWNSHIP : -----
 SECTION : 10
 CROWN ALLOTMENT : PARTS 7, 8
 CROWN PORTION : -----
 TITLE REFERENCE : VOL. FOL.

 LAST PLAN REFERENCE : LOT C3 ON PS 733835H

 POSTAL ADDRESS : MESSENGER PARADE,
 (At time of subdivision) LUCAS, 3350.

 MGA94 Co-ordinates
 (of approx centre of
 land in plan) E 744 890 ZONE: 54
 N 5 840 750 GDA 94

COUNCIL CERTIFICATION AND ENDORSEMENT
 COUNCIL NAME: CITY OF BALLARAT

VESTING OF ROADS AND/OR RESERVES

NOTATIONS

| IDENTIFIER | COUNCIL/BODY/PERSON |
|---------------|---------------------|
| ROAD R16 | CITY OF BALLARAT |
| RESERVE No. 1 | CITY OF BALLARAT |

OTHER PURPOSES OF THIS PLAN:
 TO REMOVE THAT PART OF THE PIPELINES OR ANCILLARY PURPOSES EASEMENT E-1 CREATED IN PS 730626J THAT LIES WITHIN ROAD R16 ON THIS PLAN.

 GROUNDS FOR REMOVAL:
 BY CONSENT OF THE RELEVANT AUTHORITY UNDER THE POWERS OF SEC 6 (1)(K)(iii) SUBDIVISION ACT 1988.

NOTATIONS

DEPTH LIMITATION does not apply to the land in this plan
 SURVEY: This plan is based on survey (see BP2657W)
 This survey has been connected to permanent marks no(s) 32,53,55 & 56
 In Proclaimed Survey Area No. 49.
 STAGING This is not a staged subdivision.
 Planning Permit No. PLP/2014/298

 LOTS 1 TO 621 (INCLUSIVE), R1 - R15 (INCLUSIVE) ARE NOT SHOWN ON THIS PLAN.

LUCAS - C3
 29 LOTS

EASEMENT INFORMATION

LEGEND: A - Appurtenant Easement E - Encumbering Easement R - Encumbering Easement (Road)

| Easement Reference | Purpose | Width (Metres) | Origin | Land Benefited/In Favour Of |
|--------------------|---------------------------------|----------------|--|--|
| E-1 | PIPELINES OR ANCILLARY PURPOSES | 3 | THIS PLAN - SECTION 136 OF THE WATER ACT 1989 | CENTRAL HIGHLANDS REGION WATER CORPORATION |
| E-1 | DRAINAGE | 3 | THIS PLAN | CITY OF BALLARAT |
| E-2 | PIPELINES OR ANCILLARY PURPOSES | 3 | PS 730626J - SECTION 136 OF THE WATER ACT 1989 | CENTRAL HIGHLANDS REGION WATER CORPORATION |

TGM Group Ballarat
 1315 Sturt Street
 Ballarat Vic 3350
 T 03 5330 8888
 F 03 5333 3815
 PO Box 563W
 Ballarat West Vic 3350
 ABN 11 125 568 461
 www.tgmgroup.com
 JAS-ANZ Accredited: Quality ISO 9001 - OH&S AS/NZS 4801 - Environment ISO 14001




FILE REF: 10014-16-PS738063K(C3)-02.dwg
 DATE: 20/08/2015
 SURVEYOR: GERALD JOE DONN
 VERSION: 2

ORIGINAL SHEET
 SIZE: A3

SHEET 1 OF 5

DRAFT - FOR TOWN PLANNING / MARKETING PURPOSES ONLY. THIS PLAN IS NOT APPROVED BY COUNCIL AND NOT REGISTERED AT LAND VICTORIA.

M.G.A.94
ZONE 54

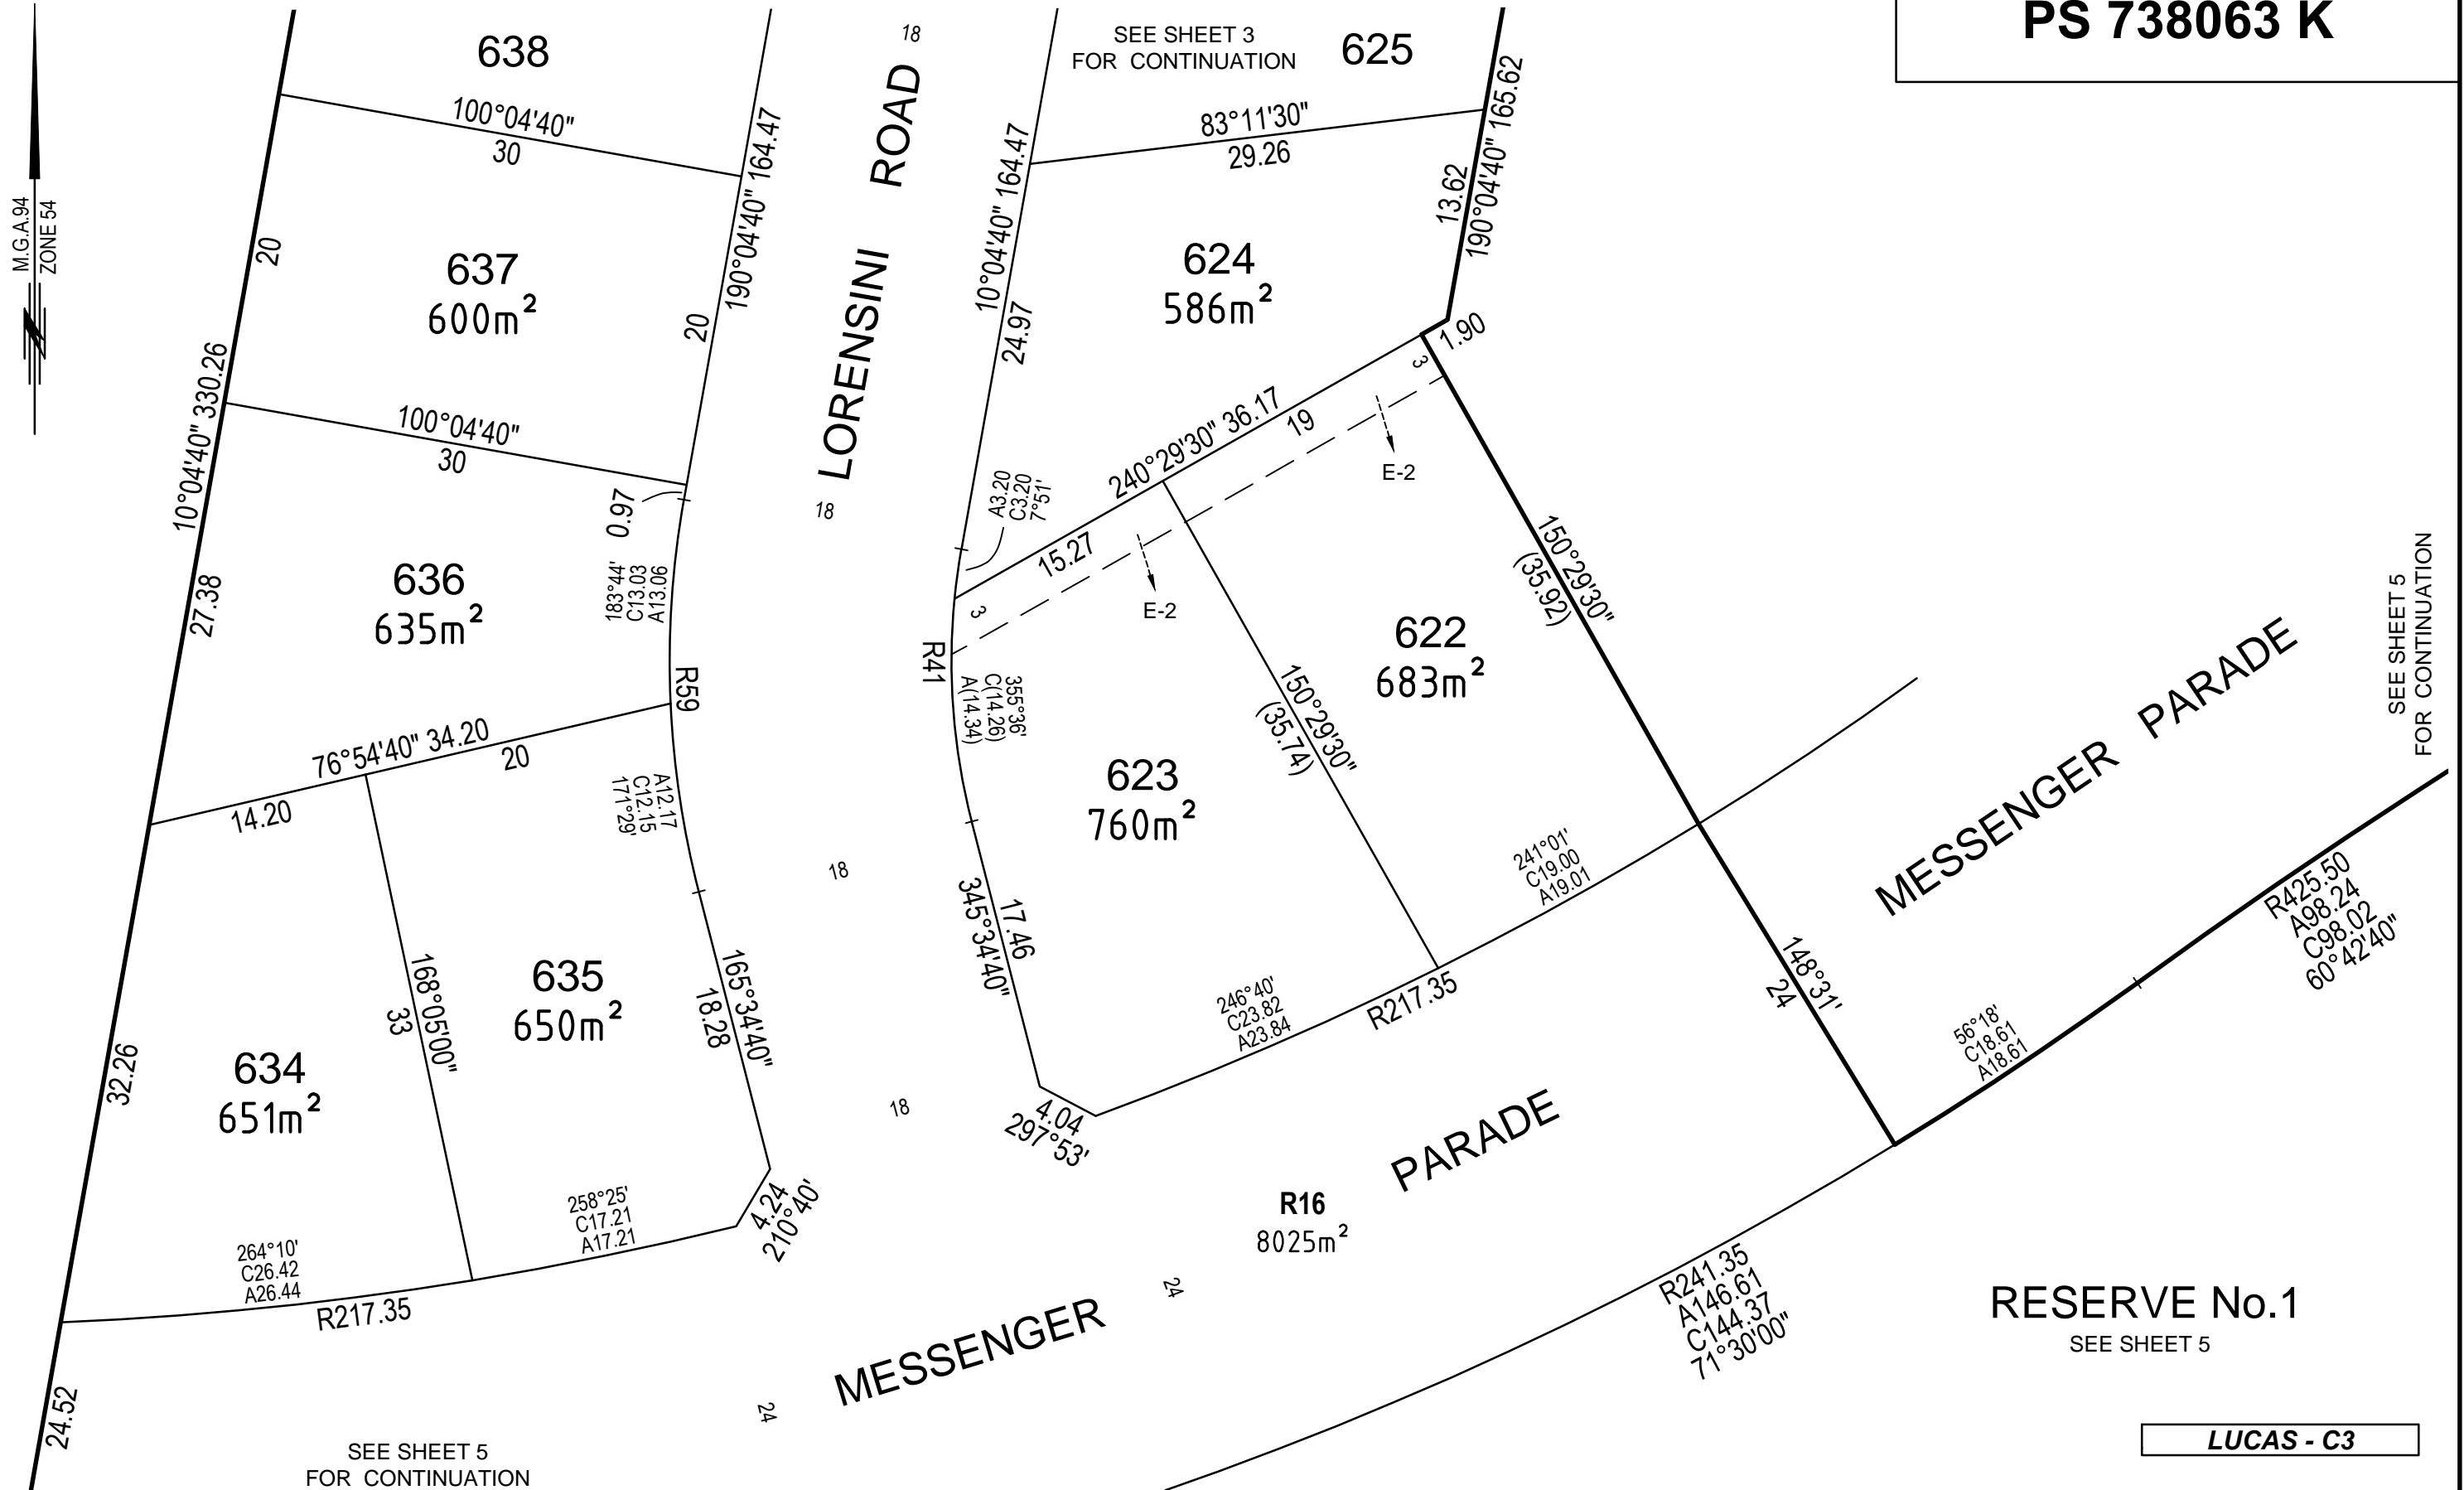

SEE SHEET 5
FOR CONTINUATION

SEE SHEET 5
FOR CONTINUATION


LUCAS - C3

TGM Group Ballarat
1315 Sturt Street
Ballarat Vic 3350
T 03 5330 8888
F 03 5333 3815
PO Box 563W
Ballarat West Vic 3350
ABN 11 125 568 461
www.tgmgroup.com
JAS-ANZ Accredited: Quality ISO 9001 - OH&S AS/NZS 4801 - Environment ISO 14001



Ballarat | Melbourne | Geelong

SCALE
1:400

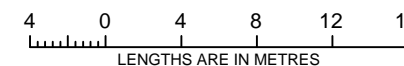

ORIGINAL SHEET
SIZE: A3

SHEET 2 OF 5

SURVEYOR: GERALD JOE DONN
VERSION: 2

DRAFT - FOR TOWN PLANNING / MARKETING PURPOSES ONLY. THIS PLAN IS NOT APPROVED BY COUNCIL AND NOT REGISTERED AT LAND VICTORIA.

SEE SHEET 4 FOR CONTINUATION

M.G.A.94
ZONE 54




SEE SHEET 2 FOR CONTINUATION

LUCAS - C3

TGM Group Ballarat
 1315 Sturt Street
 Ballarat Vic 3350
 T 03 5330 8888
 F 03 5333 3815
 PO Box 563W
 Ballarat West Vic 3350
 ABN 11 125 568 461
 www.tgmgroup.com
 JAS-ANZ Accredited: Quality ISO 9001 - OH&S AS/NZS 4801 - Environment ISO 14001



SCALE
1:400

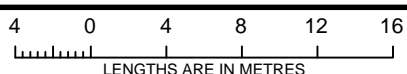


SURVEYOR: GERALD JOE DONN
VERSION: 2

ORIGINAL SHEET
SIZE: A3

SHEET 3 OF 5

M.G.A.94
ZONE 54

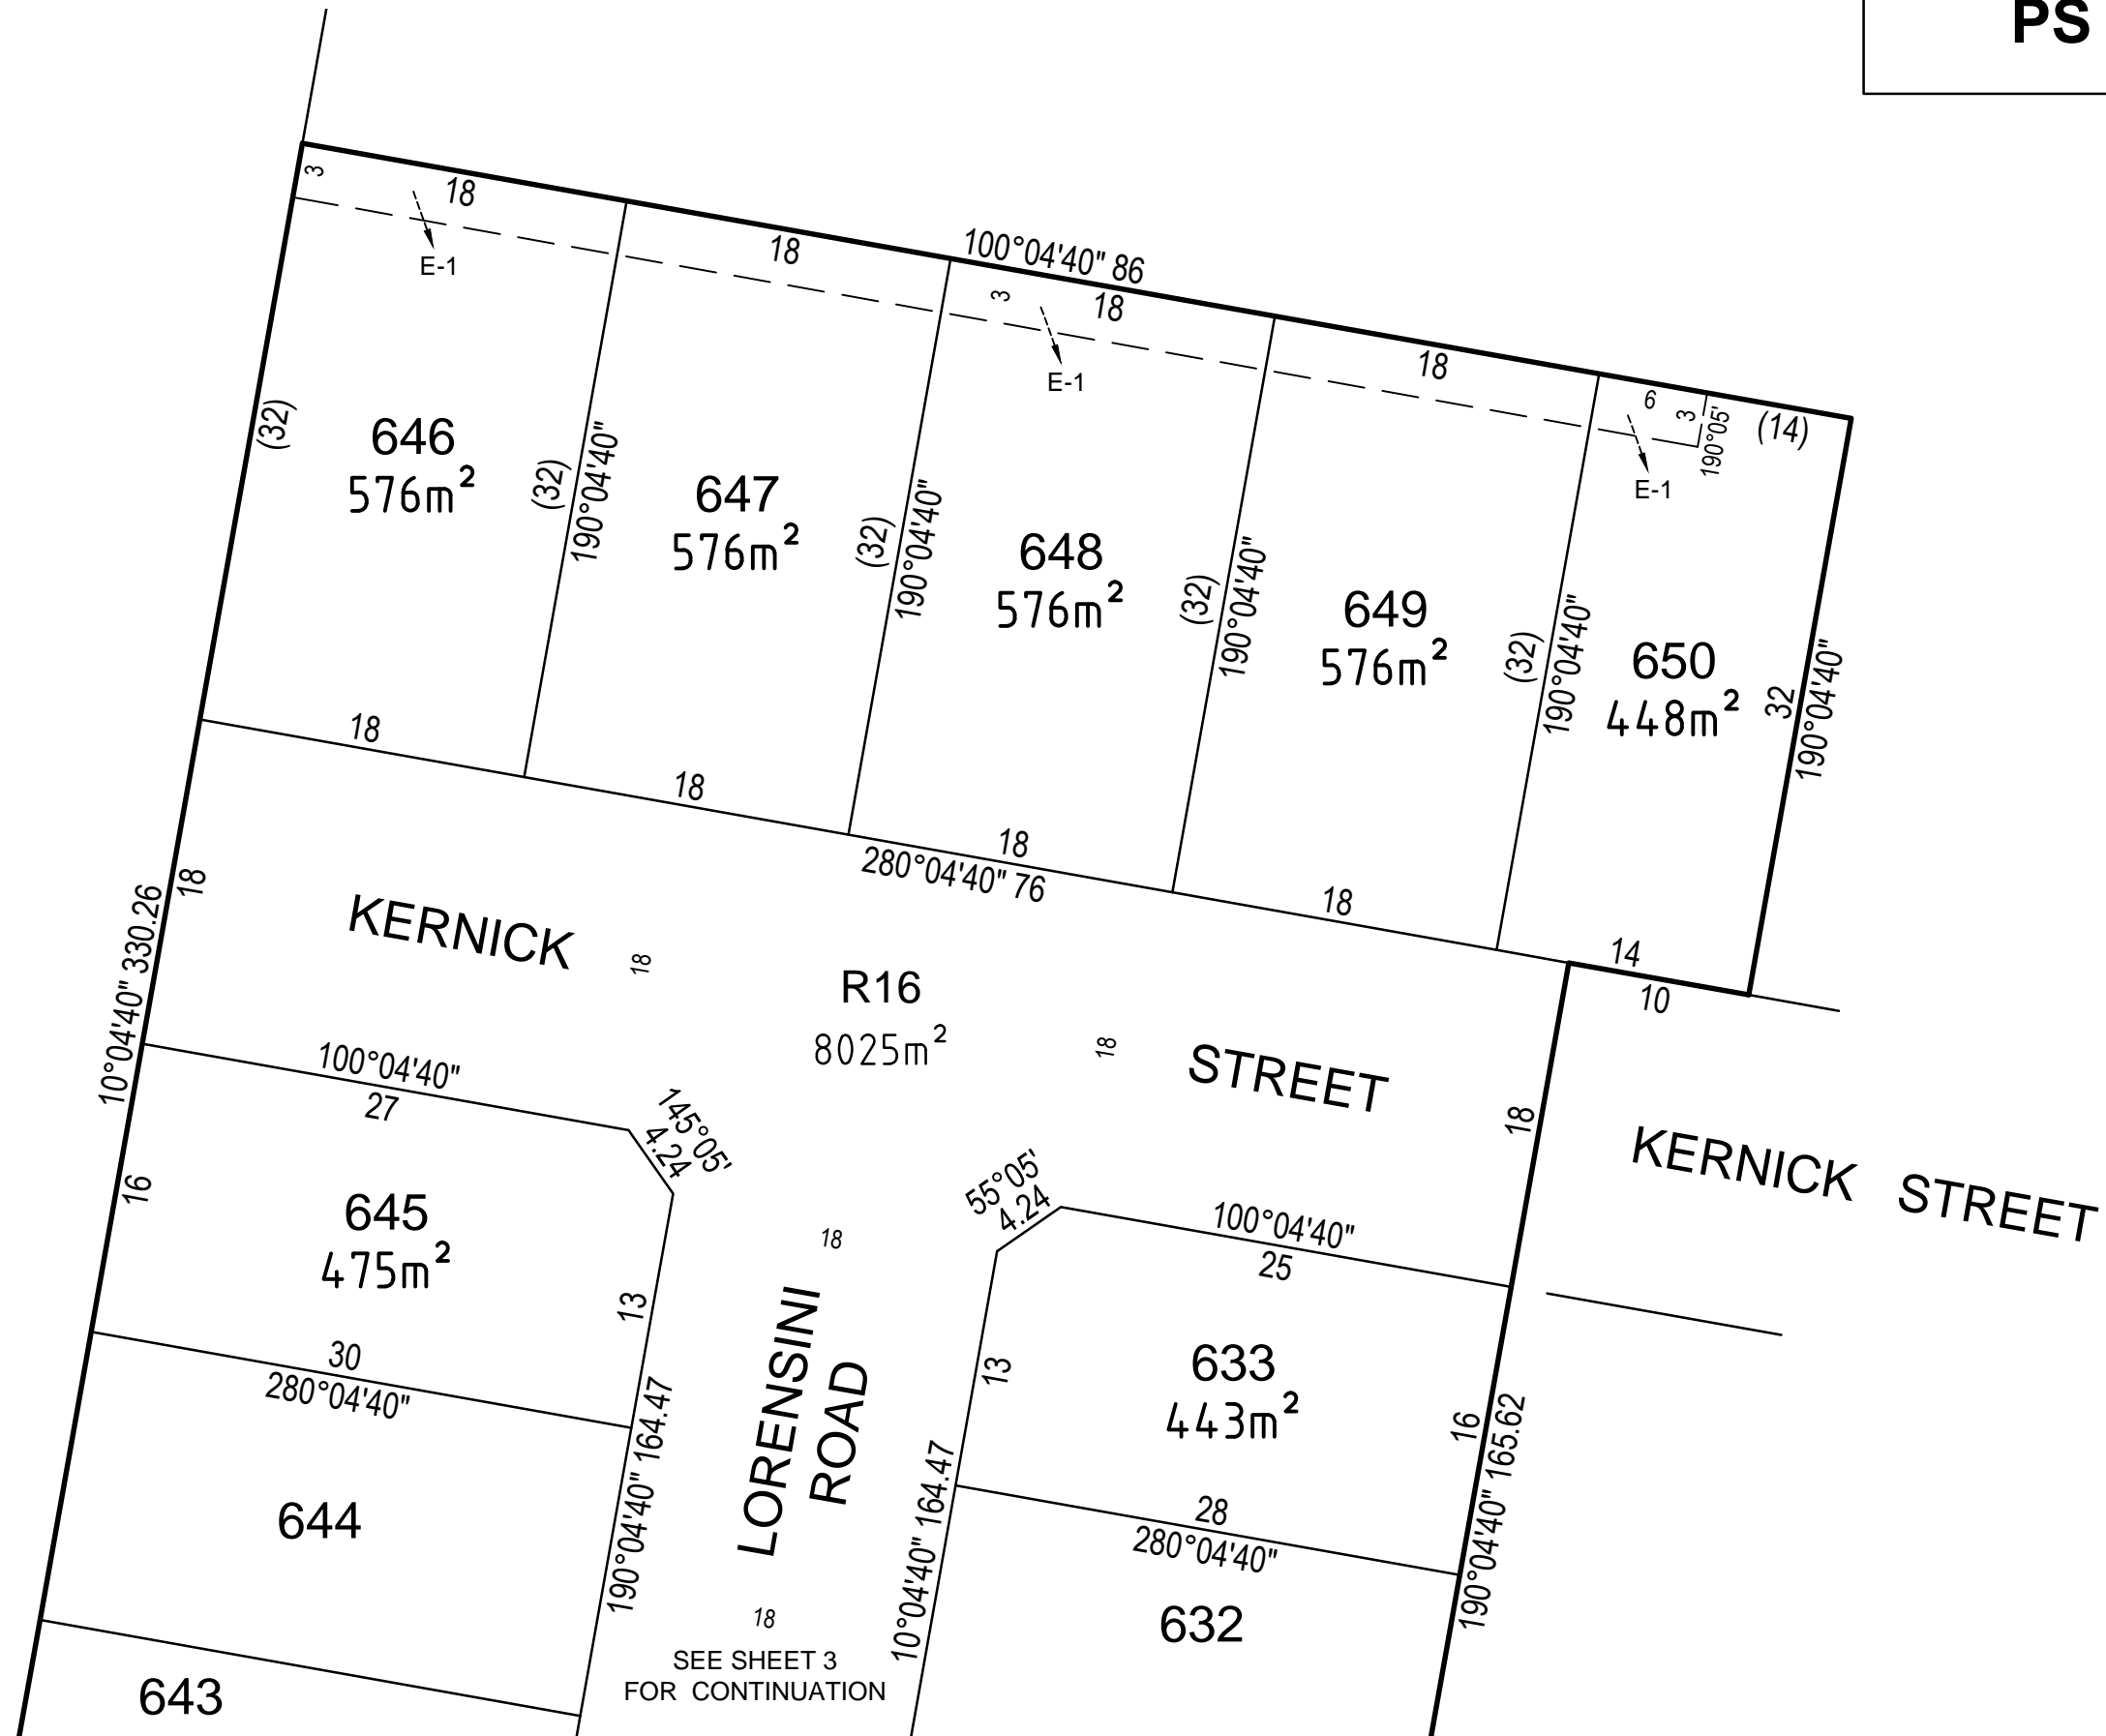

SEE SHEET 3
FOR CONTINUATION


LUCAS - C3

TGM Group Ballarat
1315 Sturt Street
Ballarat Vic 3350
T 03 5330 8888
F 03 5333 3815
PO Box 563W
Ballarat West Vic 3350
ABN 11 125 568 461
www.tgmgroup.com
JAS-ANZ Accredited: Quality ISO 9001 - OH&S AS/NZS 4801 - Environment ISO 14001



Ballarat | Melbourne | Geelong

SCALE
1:400

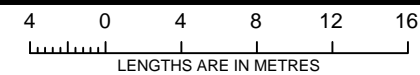


SURVEYOR: GERALD JOE DONN
VERSION: 2

ORIGINAL SHEET
SIZE: A3

SHEET 4 OF 5

M.G.A.94
ZONE 54

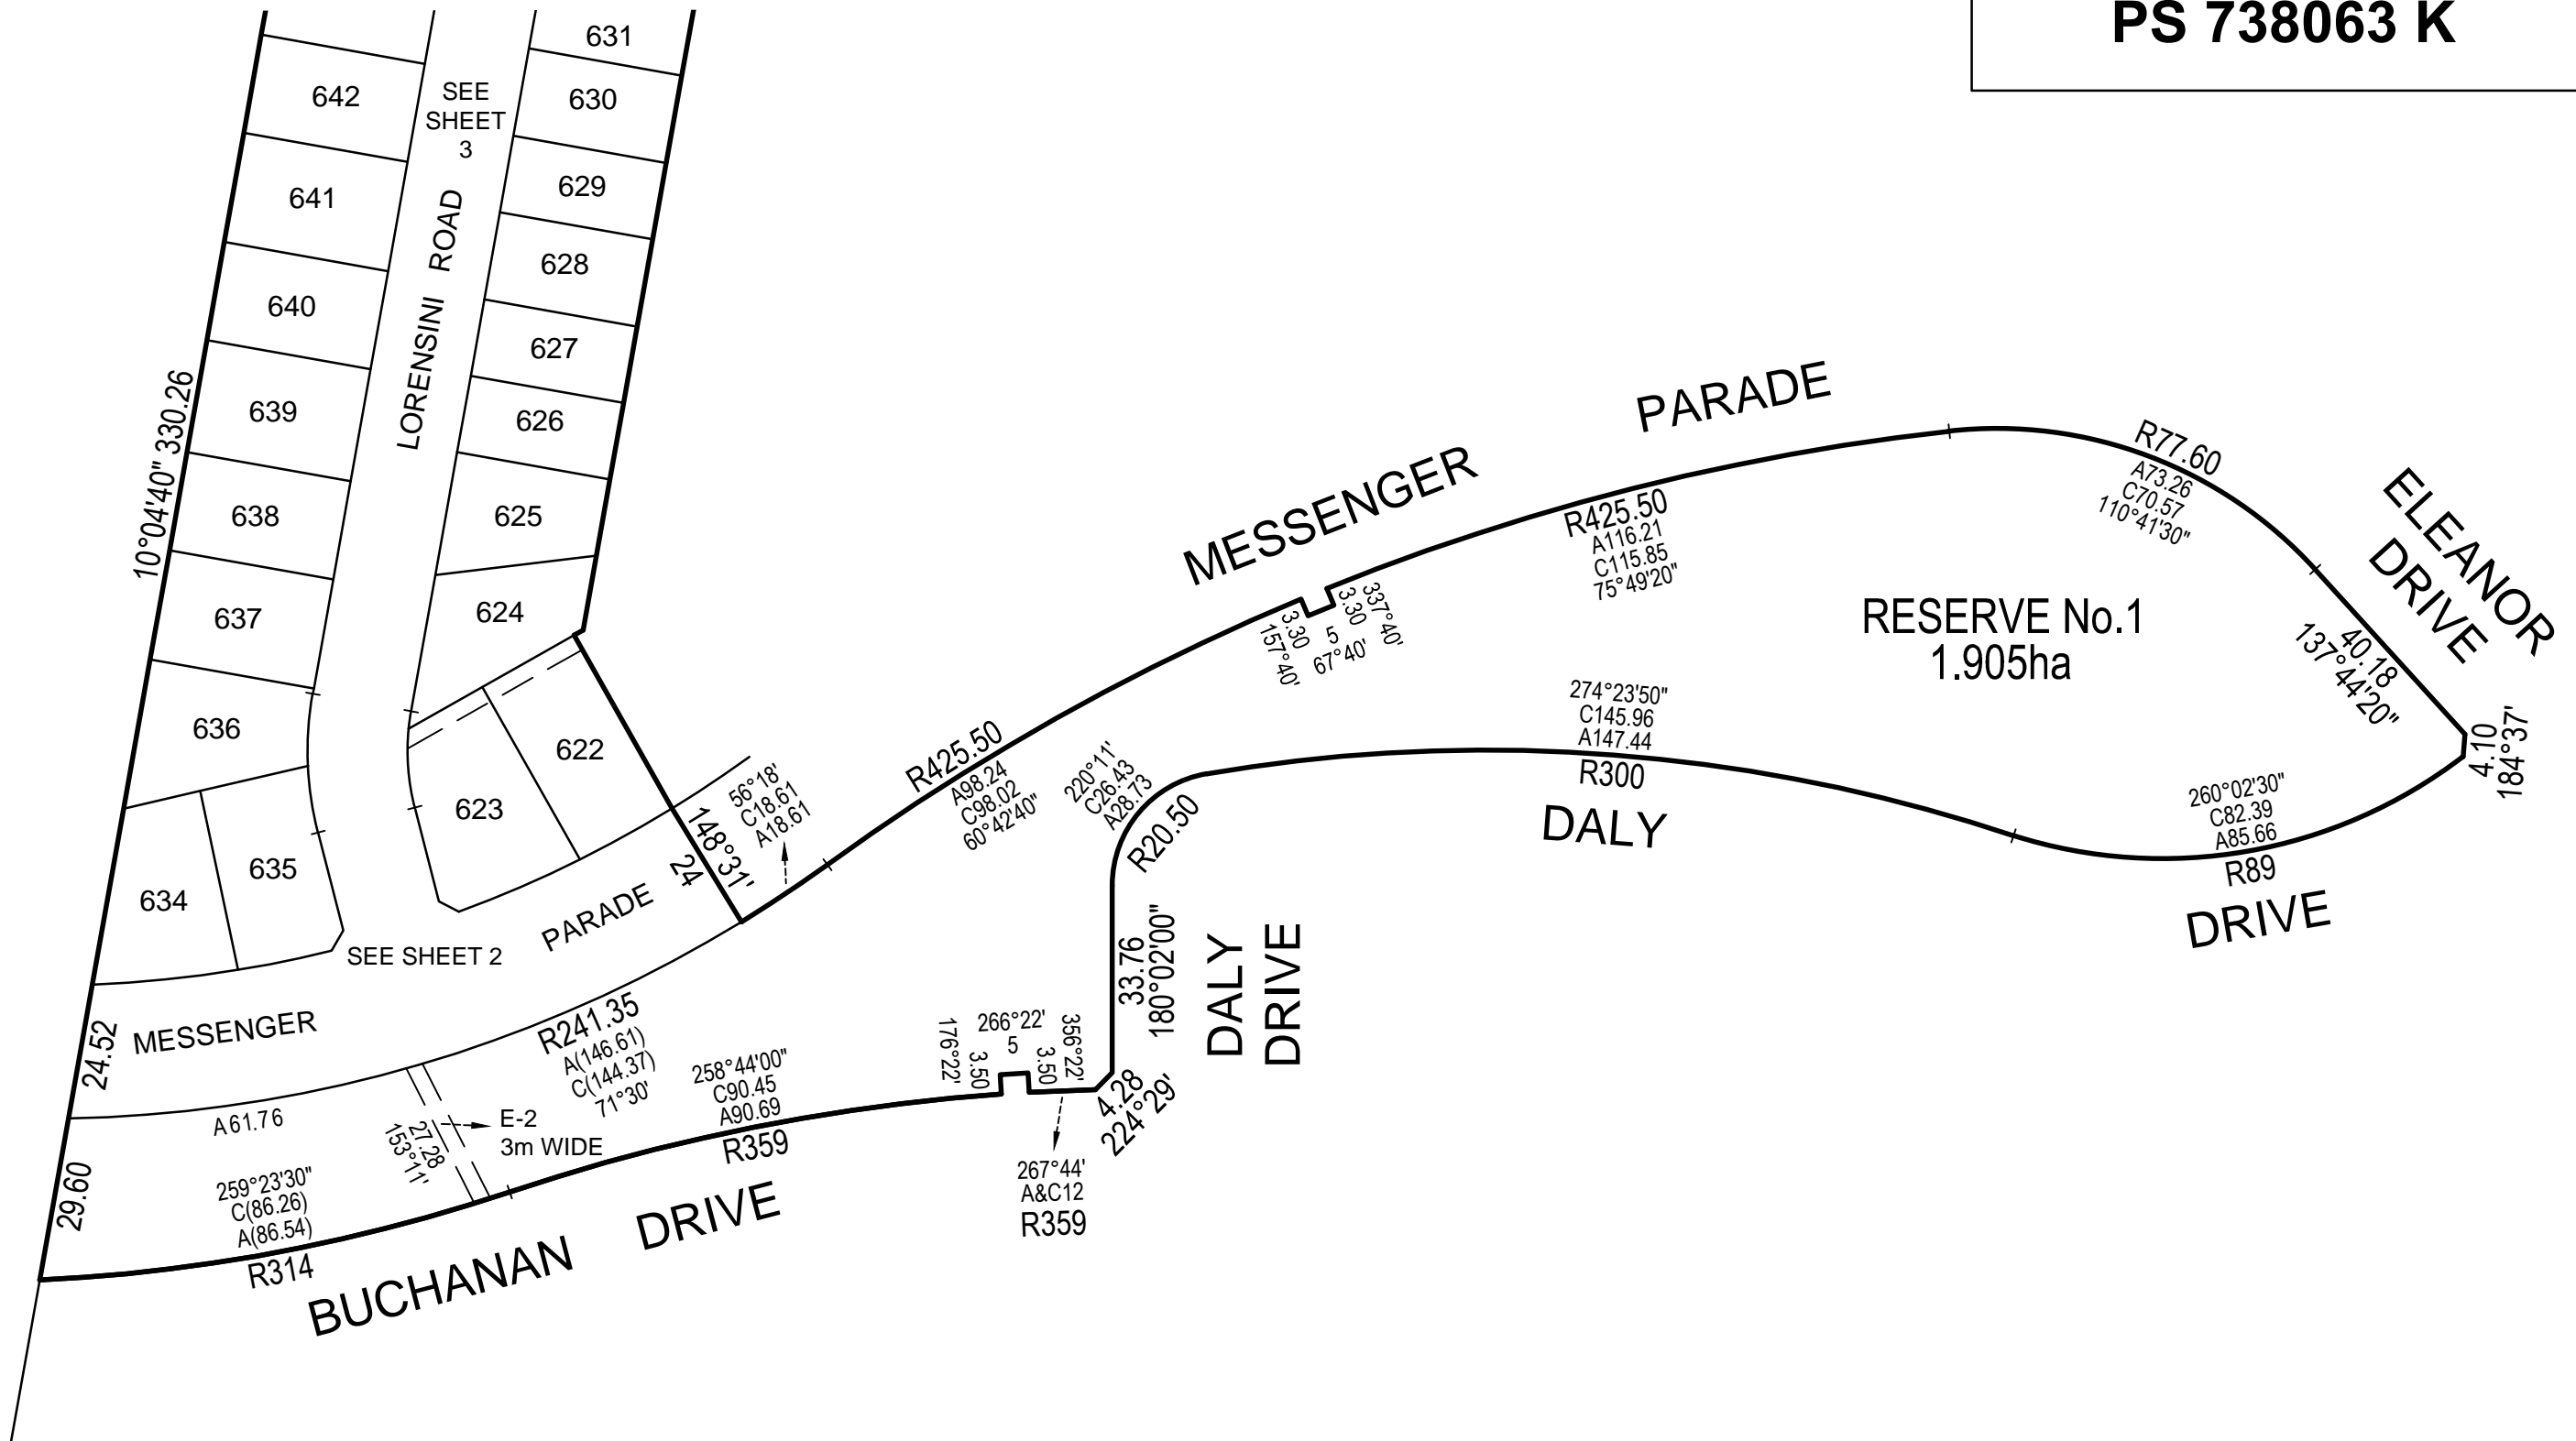


LUCAS - C3

TGM Group Ballarat
1315 Sturt Street
Ballarat Vic 3350
T 03 5330 8888
F 03 5333 3815
PO Box 563W
Ballarat West Vic 3350
ABN 11 125 568 461
www.tgmgroup.com
JAS-ANZ Accredited: Quality ISO 9001 - OH&S AS/NZS 4801 - Environment ISO 14001



Ballarat | Melbourne | Geelong

SCALE
1:1250

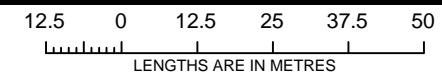

ORIGINAL SHEET
SIZE: A3

SHEET 5 OF 5

SURVEYOR: GERALD JOE DONN
VERSION: 2

DRAFT - FOR TOWN PLANNING / MARKETING PURPOSES ONLY. THIS PLAN IS NOT APPROVED BY COUNCIL AND NOT REGISTERED AT LAND VICTORIA.