

PLAN OF SUBDIVISION

EDITION 1

PS 807043 J

LOCATION OF LAND

PARISH : CARDIGAN
 TOWNSHIP :
 SECTION : 10
 CROWN ALLOTMENT : 12 (PART)
 CROWN PORTION :
 TITLE REFERENCE : VOL. FOL.
 LAST PLAN REFERENCE : LOT X6, PS 803285E
 POSTAL ADDRESS : SULLIVAN STREET,
 (At time of subdivision) LUCAS, 3350.
 MGA94 Co-ordinates
 (of approx centre of land in plan) E 745 665 ZONE: 54
 N 5 841 530 GDA 94

COUNCIL CERTIFICATION AND ENDORSEMENT
 COUNCIL NAME: CITY OF BALLARAT

VESTING OF ROADS AND/OR RESERVES

NOTATIONS

IDENTIFIER	COUNCIL/BODY/PERSON
R1 ROAD	CITY OF BALLARAT

NOTATIONS

DEPTH LIMITATION does not apply to the land in this plan

SURVEY:
 This plan is based on survey (see BP 2657W).

STAGING:
 This is not a staged subdivision.
 Planning Permit No. PLP/2016/141
 This survey has been connected to permanent marks No(s). 32, 53 & 56

In Proclaimed Survey Area No. 49.

Lots 1 to 1025 (inclusive) have been omitted from this plan.

**LUCAS
 STAGE X6
 14 LOTS**

EASEMENT INFORMATION

LEGEND: A - Appurtenant Easement E - Encumbering Easement R - Encumbering Easement (Road)

Easement Reference	Purpose	Width (Metres)	Origin	Land Benefited/In Favour Of
E-1, E-2	PIPELINES OR ANCILLARY PURPOSES	3	THIS PLAN - SECTION 136 OF THE WATER ACT 1989	CENTRAL HIGHLANDS REGION WATER CORPORATION
E-2	DRAINAGE	3	THIS PLAN	CITY OF BALLARAT
E-3	PIPELINES OR ANCILLARY PURPOSES	3	PS 803285E - SECTION 136 OF THE WATER ACT 1989	CENTRAL HIGHLANDS REGION WATER CORPORATION

TGM Group Ballarat
 1315 Sturt Street
 Ballarat Vic 3350
 T 03 5330 8888
 F 03 5333 3815
 PO Box 563W
 Ballarat West Vic 3350
 ABN 11 125 568 461
 www.tgmgroup.com
 JAS-ANZ Accredited: Quality ISO 9001 - OH&S AS/NZS 4801 - Environment ISO 14001



FILE REF: 10014-32-PS807043J(X6)-01.dwg
 DATE: 02/02/2017


ORIGINAL SHEET
 SIZE: A3

SHEET 1 OF 3

SURVEYOR: GERALD JOE DONN
 VERSION: 1

DRAFT - FOR TOWN PLANNING / MARKETING PURPOSES ONLY. THIS PLAN IS NOT APPROVED BY COUNCIL AND NOT REGISTERED AT LAND VICTORIA.

M.G.A.94
ZONE 54

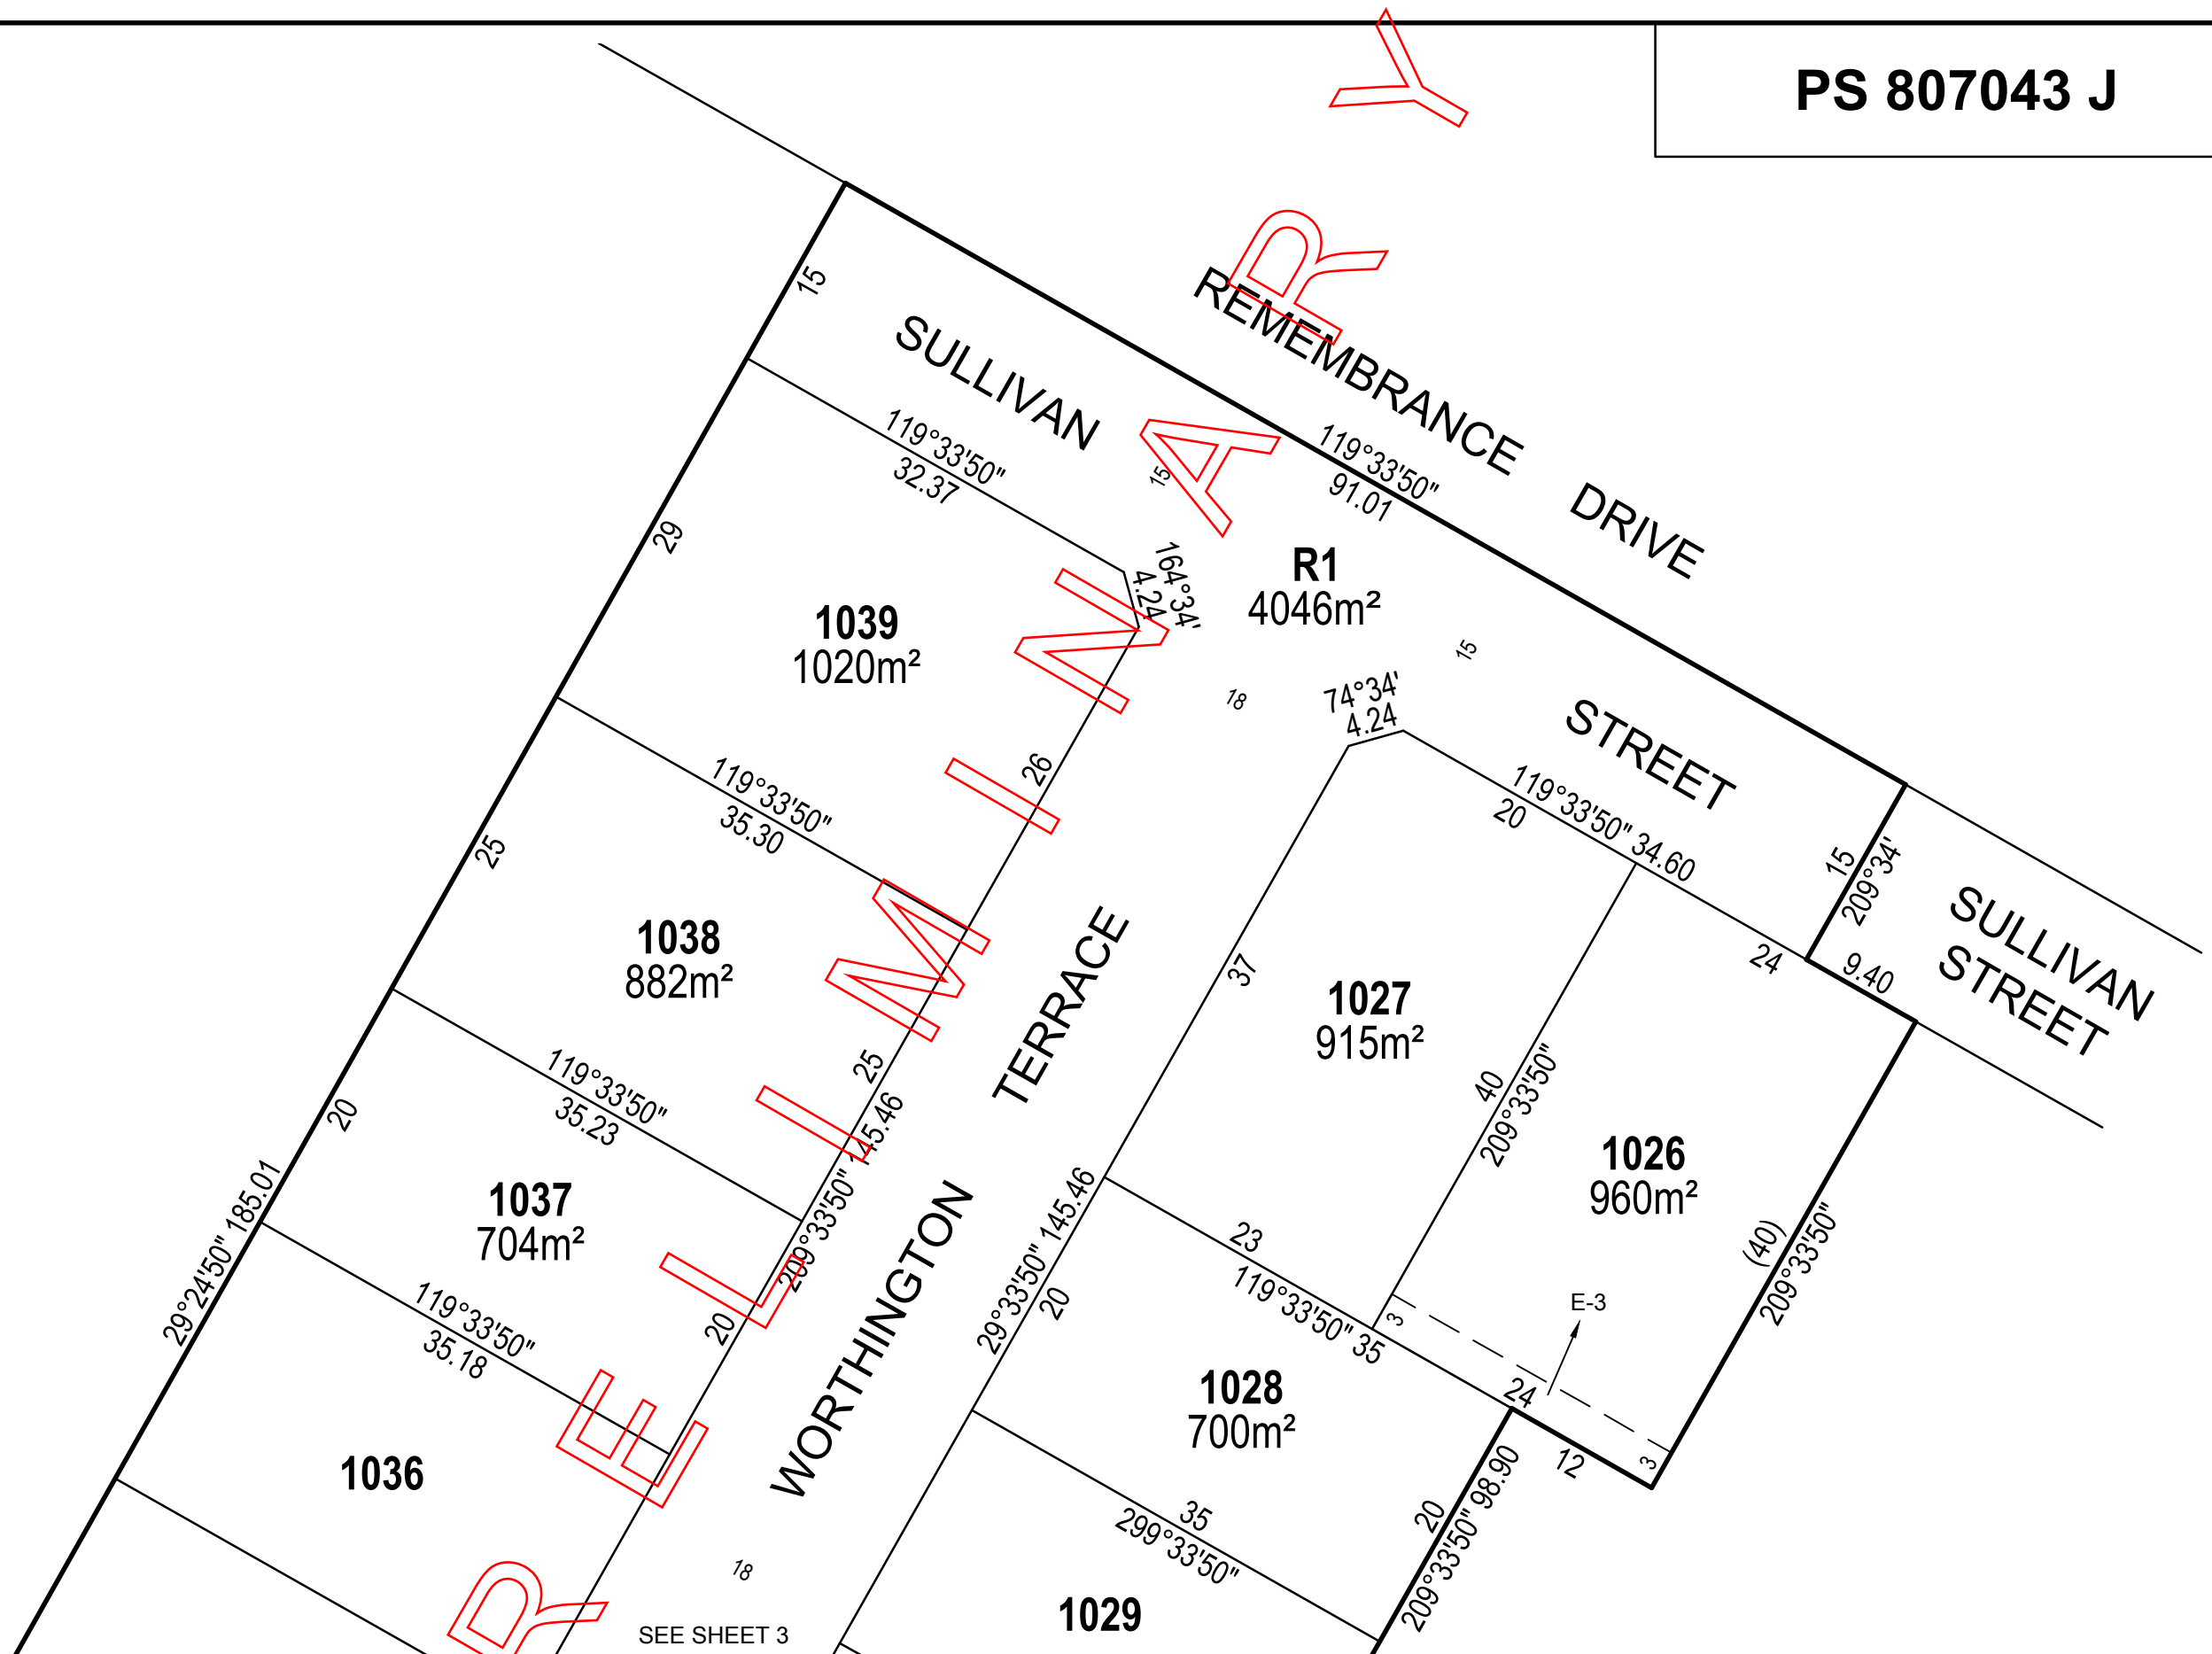


TGM Group Ballarat
 1315 Sturt Street
 Ballarat Vic 3350
 T 03 5330 8888
 F 03 5333 3815
 PO Box 563W
 Ballarat West Vic 3350
 ABN 11 125 568 461
 www.tgmgroup.com
 JAS-ANZ Accredited: Quality ISO 9001 - OH&S AS/NZS 4801 - Environment ISO 14001



Ballarat | Melbourne | Geelong

SCALE
1:500

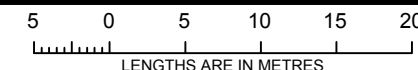

ORIGINAL SHEET
SIZE: A3


SHEET 2

SURVEYOR: GERALD JOE DONN
VERSION: 1

DRAFT - FOR TOWN PLANNING / MARKETING PURPOSES ONLY. THIS PLAN IS NOT APPROVED BY COUNCIL AND NOT REGISTERED AT LAND VICTORIA.

M.G.A.94
ZONE 54

PS 807043 J

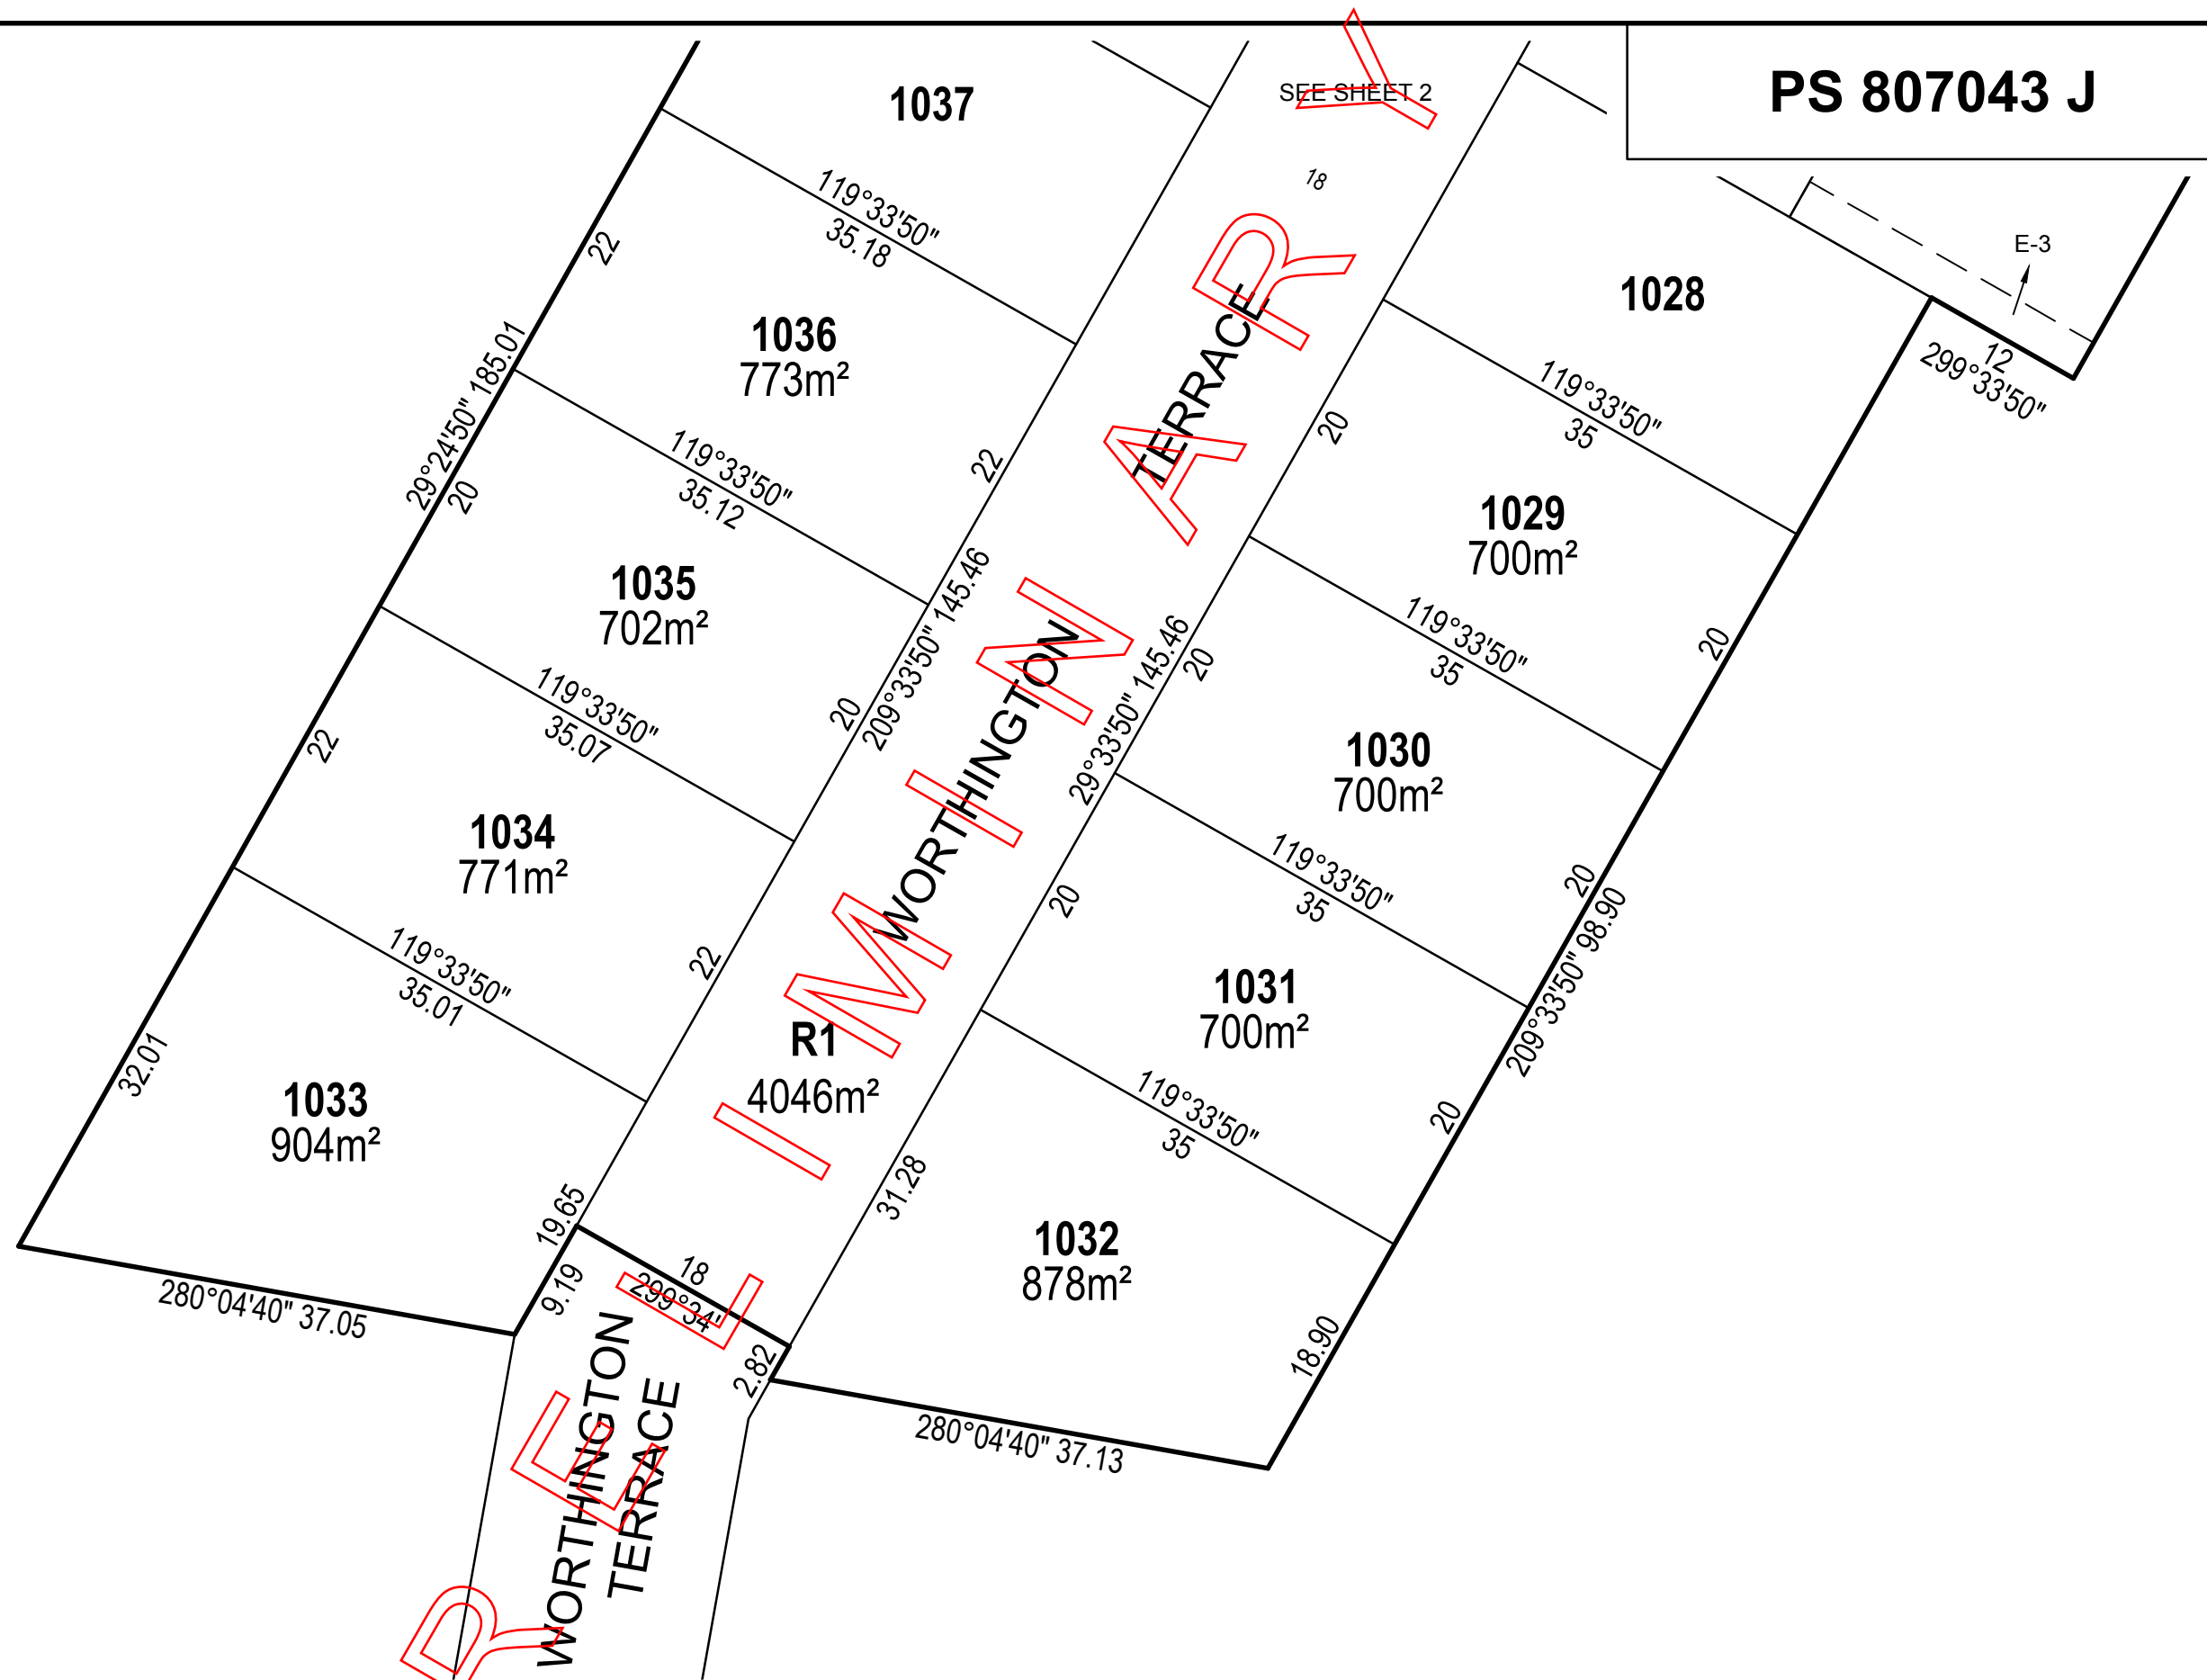


TGM Group Ballarat
 1315 Sturt Street
 Ballarat Vic 3350
 T 03 5330 8888
 F 03 5333 3815
 PO Box 563W
 Ballarat West Vic 3350
 ABN 11 125 568 461
 www.tgmgroup.com
 JAS-ANZ Accredited: Quality ISO 9001 - OH&S AS/NZS 4801 - Environment ISO 14001



P

SCALE
1:500

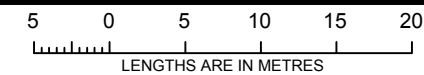

ORIGINAL SHEET
SIZE: A3

SHEET 3

SURVEYOR: GERALD JOE DONN
VERSION: 1

DRAFT - FOR TOWN PLANNING / MARKETING PURPOSES ONLY. THIS PLAN IS NOT APPROVED BY COUNCIL AND NOT REGISTERED AT LAND VICTORIA.